




UNITED STATES PUBLIC LAND SURVEY CORNER CERTIFICATE

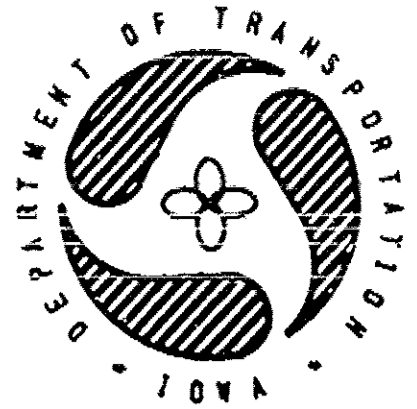

Section 16 Township 84 Range 37W County Crawford

Certificate Prepared For: Project # FN-30-2(64)--21-24


U.S. #30 DENISON to CARROLL COUNTY LINE

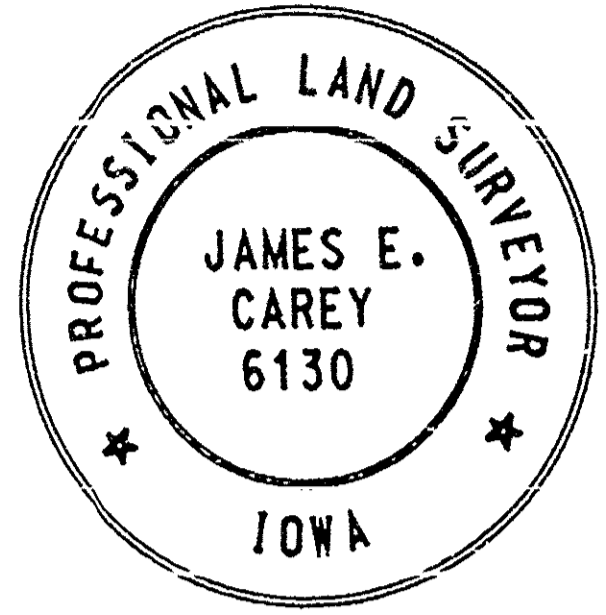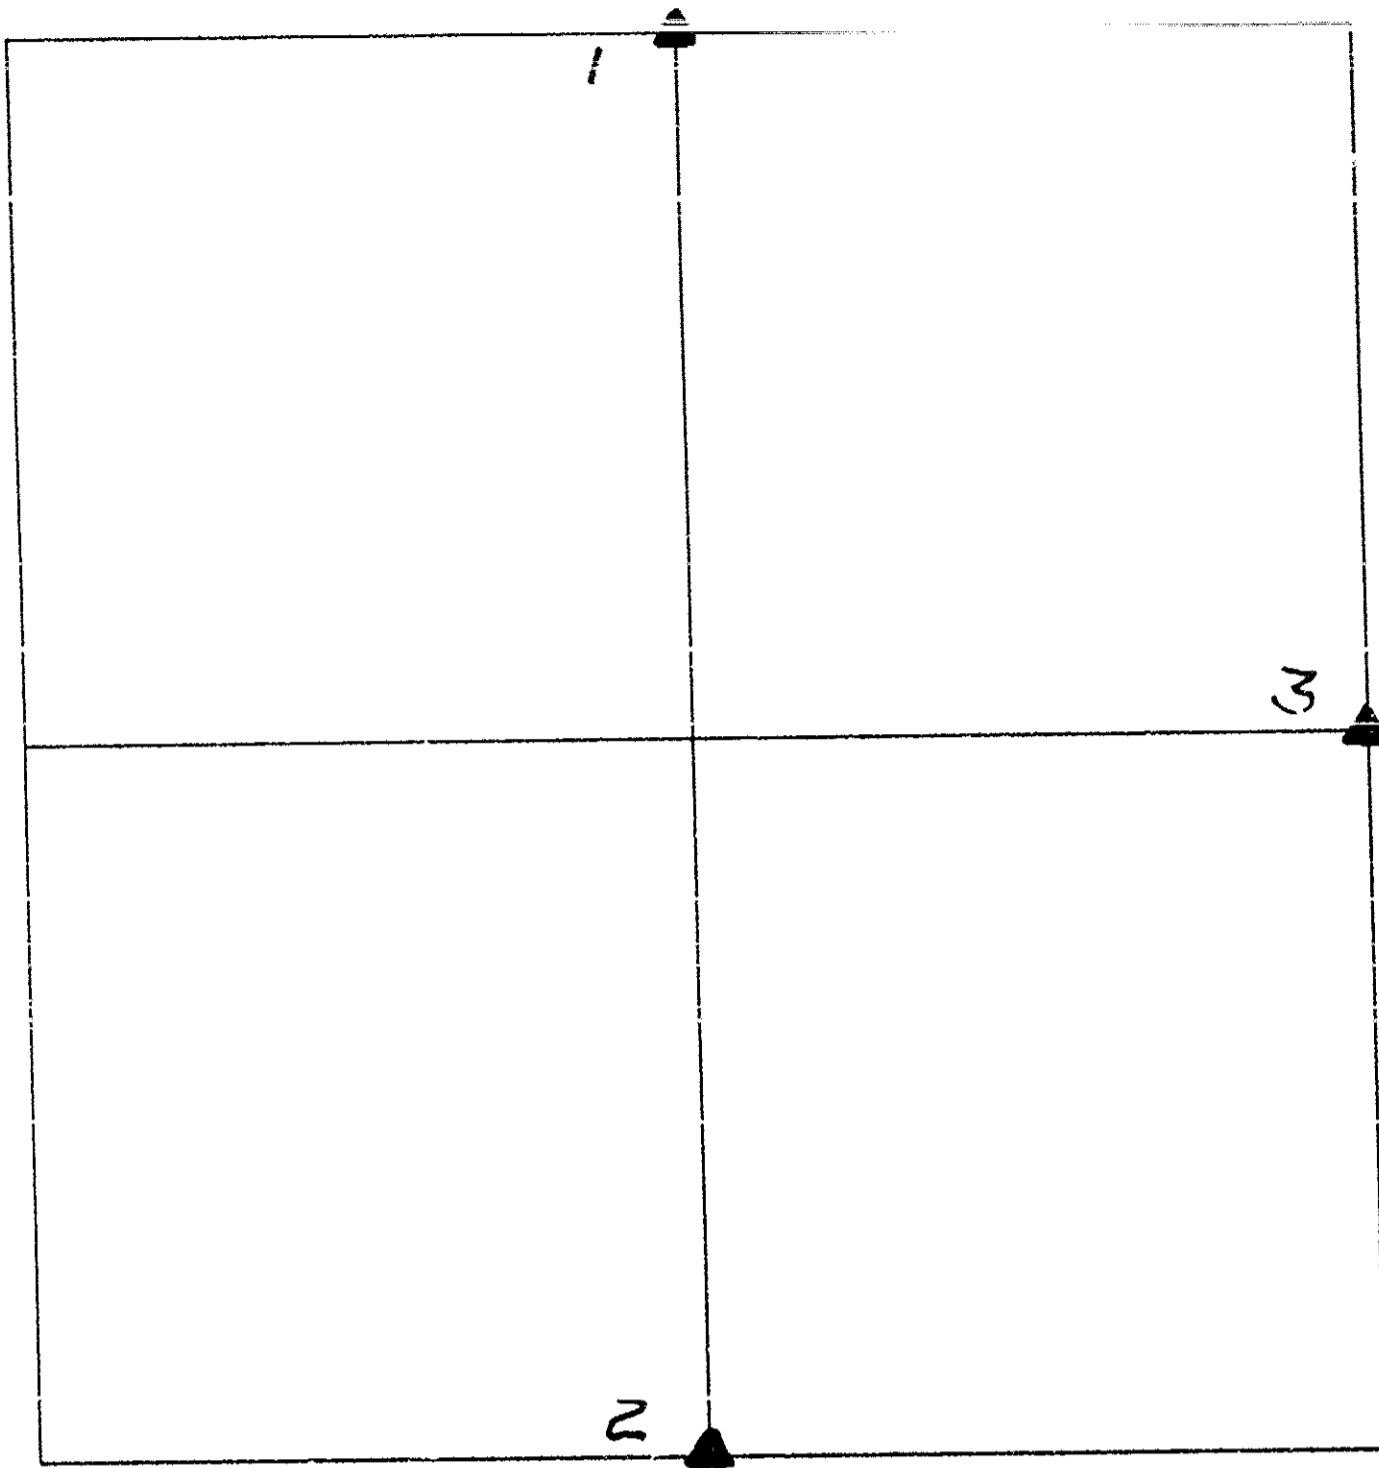

I hereby certify that this plot is a true and accurate representation of the land herein described, made by me or under my direct supervision, and that I am a duly registered Land Surveyor under the laws of the State of Iowa.


James E. Carey 6-3-91
James E. Carey Reg. No. 6130 Date

① N¹/₄ CORNER 16-84-37W

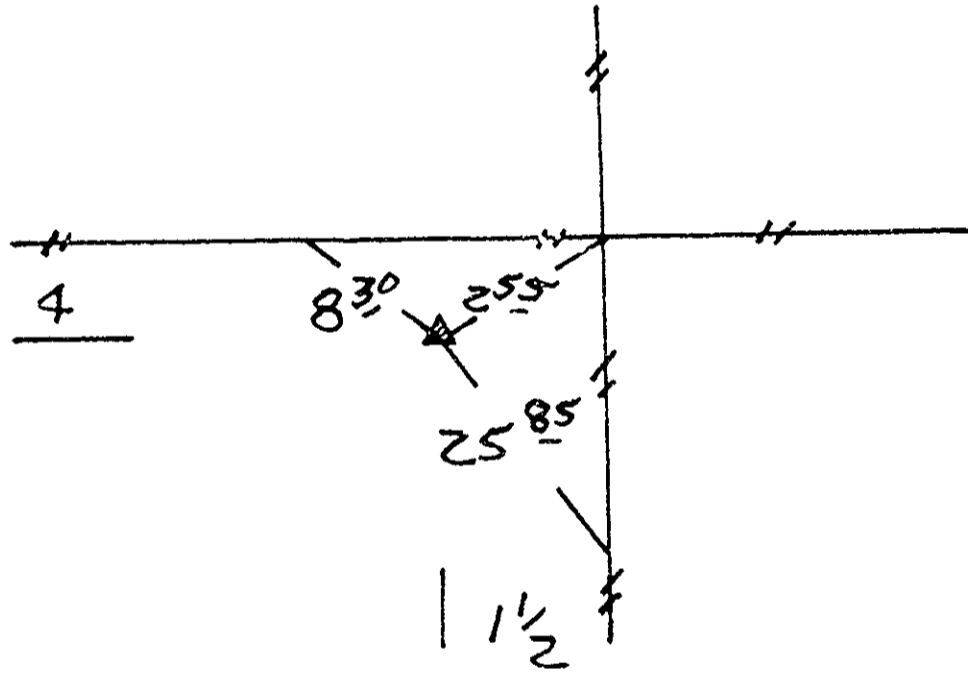


11-27-90
FOUND 5/8" IRON PIN

② S¹/₄ CORNER 16-84-37W

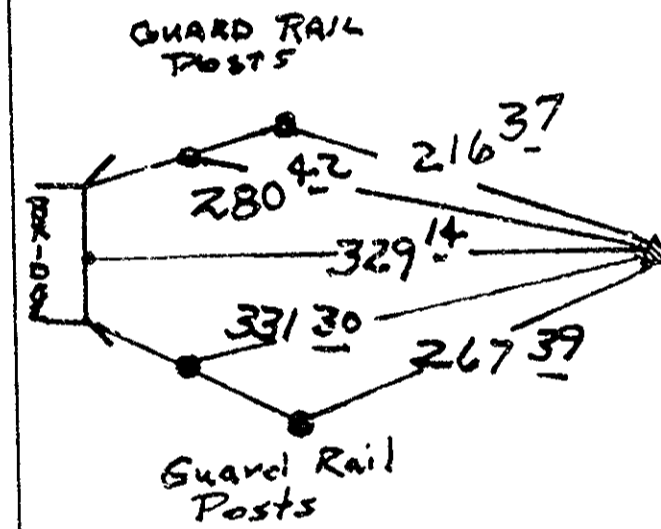

3-4-91
FOUND NAIL IN SLAB

③ E¹/₄ CORNER 16-84-37W

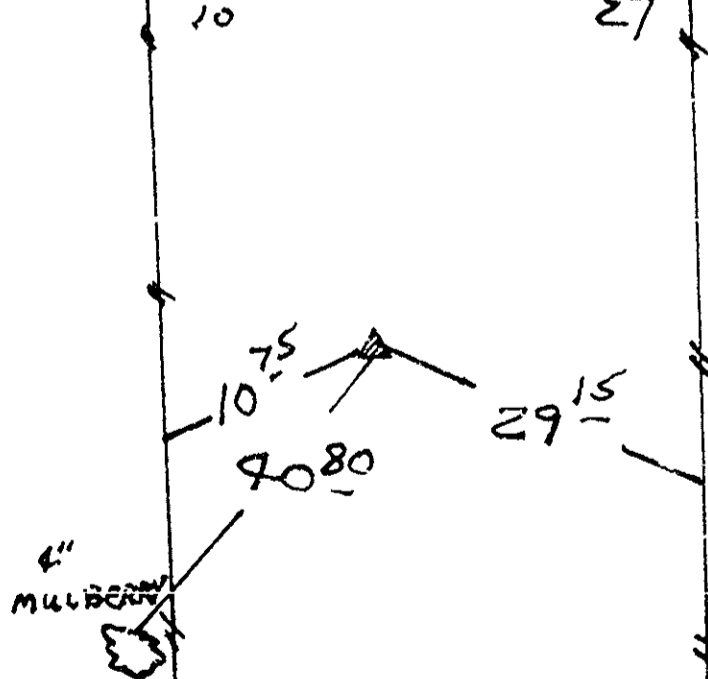

11-26-90
FOUND 3/8" IRON PIN

INDEXED ME
FOLLOW UP _____
PROOFED _____

Recording Data:
U.S. #30 DENISON, IOWA
CRAWFORD COUNTY

91 JUN 10 AM 9:24

REG. NO. 91-1368
DENISE JURGENSEN, RECORDER
Denise Jurgensen
FEE \$5.00

List Corner to be Indexed

Corners	Section	Twp	Range
N ¹ / ₄	16	84	37W
S ¹ / ₄	16	84	37W
E ¹ / ₄	16	84	37W